

BUILDING FIRST FLOOR PLAN
1/8" = 1'-0"

FLOOR PLAN KEY NOTES

- 1 2 1/2" COLD WATER BELOW GRADE & CONNECT TO SITE STUB-OUT
- 2 1 1/2" COLD WATER BELOW GRADE & CONNECT TO SITE STUB-OUT
- 3 3" LOW PRESSURE GAS BELOW GRADE & CONNECT TO SITE STUB-OUT
- 4 3" LOW PRESSURE GAS ABOVE GRADE TO GAS METER MANIFOLD BY GAS COMPANY
- 5 3" LOW PRESSURE GAS ABOVE GRADE WITH EARTHQUAKE VALVE THRU WALL & UP TO ABOVE CEILING
- 6 2 1/2" HOT & COLD WATER, (2) 1-1/4" HOT WATER RETURN & 2" GAS ABOVE CEILING & UP
- 7 3/4" HOT & COLD WATER TO WASHER (TYPICAL)
- 8 3/4" HOT & COLD WATER TO FIXTURE (TYPICAL)
- 9 3/4" COLD WATER TO WATER CLOSET (TYPICAL)
- 10 1 1/2" HOT & COLD WATER ABOVE & DOWN IN WALL W/S.O.V.
- 11 3/4" GAS CONNECT TO DRYER WASHING MACHINE BOX WITH GAS COCK (TYPICAL FOR 8)
- 12 1 1/2" GAS ABOVE & DOWN IN WALL
- 13 ELECTRIC WATER HEATER SEE SHEET P0.70 DETAIL# 2
- 14 4" DOWNSPOUT UP & DOWN IN WALL TO BELOW GRADE W/C.O.
- 15 2" DOWNSPOUT BELOW GRADE & CONNECT TO SITE STUB-OUT I.E. = 97.00'
- 16 3/4" GAS TO DRYER WITH COCK.(TYP. FOR 2)
- 17 3" DOWNSPOUT UP & DOWN TO BELOW GRADE
- 18 3" STORM DRAIN BELOW GRADE & CONNECT TO SITE STUB-OUT I.E. = 97.00'

GENERAL NOTES

- 1 WASTE PIPING BELOW GROUND TO BE CAST IRON.
- 2 WASTE & VENT PIPING ABOVE GROUND TO BE CAST IRON.
- 3 USE SOUND ISOLATION BRACKETS FOR WATER PIPING.
- 4 PROVIDE INSULATION FOR TRAPS ON ALL ADA ACCESS FIXTURES.
- 5 PROVIDE ANGLE STOPS FOR EACH INDIVIDUAL FIXTURE.
- 6 SEE ARCHITECTURAL DRAWINGS FOR EXACT DIMENSIONS.
- 7 SEE WASTE & VENT, GAS, HOT & COLD WATER PIPING RISER DIAGRAMS.
- 8 SEE CIVIL DRAWINGS.
- 9 CONNECT VENTS IN ROOF ATTIC SPACE & VERIFY EXACT LOCATIONS OF ROOF PENETRATIONS WITH ARCHITECT.
- 10 LOWER ROUGH-IN HEIGHTS FOR ALL ADA & ADAPTABLE KITCHENS.
- 11 SEE IRRIGATION PLANS FOR COPPER IRRIGATION PIPING.

: THIS DRAWING MAY HAVE BEEN REDUCED DURING PRINTING. VERIFY SCALE BEFORE MEASURING ANY PART OF THE DRAWING.

LA ARCHITECTS
3834 WILLAT AVENUE, CULVER CITY, CA 90232
(T) 424.299.4666 (F) 424.299.4698
The design, drawings, and written material in these documents of service are the sole property of PSLArchitects. All design and related information contained herein are for use on the specified projects and shall not be duplicated, disclosed, or used without the prior written consent of PSLArchitects.

CONSULTANT:
S Y LEE ASSOCIATES, INC.
CONSULTING ENGINEERS
216 SOUTH JACKSON ST., SUITE 101 GLENDALE, CA 91205
OFFICE: (818) 242-2800 FAX: (818) 244-4341

OWNER:
WHEN LIFE HANDS YOU LEMONS, LP
6265 VARIEL AVENUE
WOODLAND HILLS, CA 91367
818.789.5550

PROJECT:
KENSINGTON CAMPUS
AVENUE I & 32ND STREET WEST
LANCASTER, CA 93536

PHASE:
PLAN CHECK SUBMITTAL
06.20.2018

STAMP:


REV#	DESCRIPTION	DATE


KEY PLAN


SHEET NO. PROJECT NO. 8544
PLOT DATE 06.19.2018
SCALE AS SHOWN

PLUMBING FIRST FLOOR PLAN

SHEET NO. **P1.11**
CAD REF.

PLOT DATE: ----

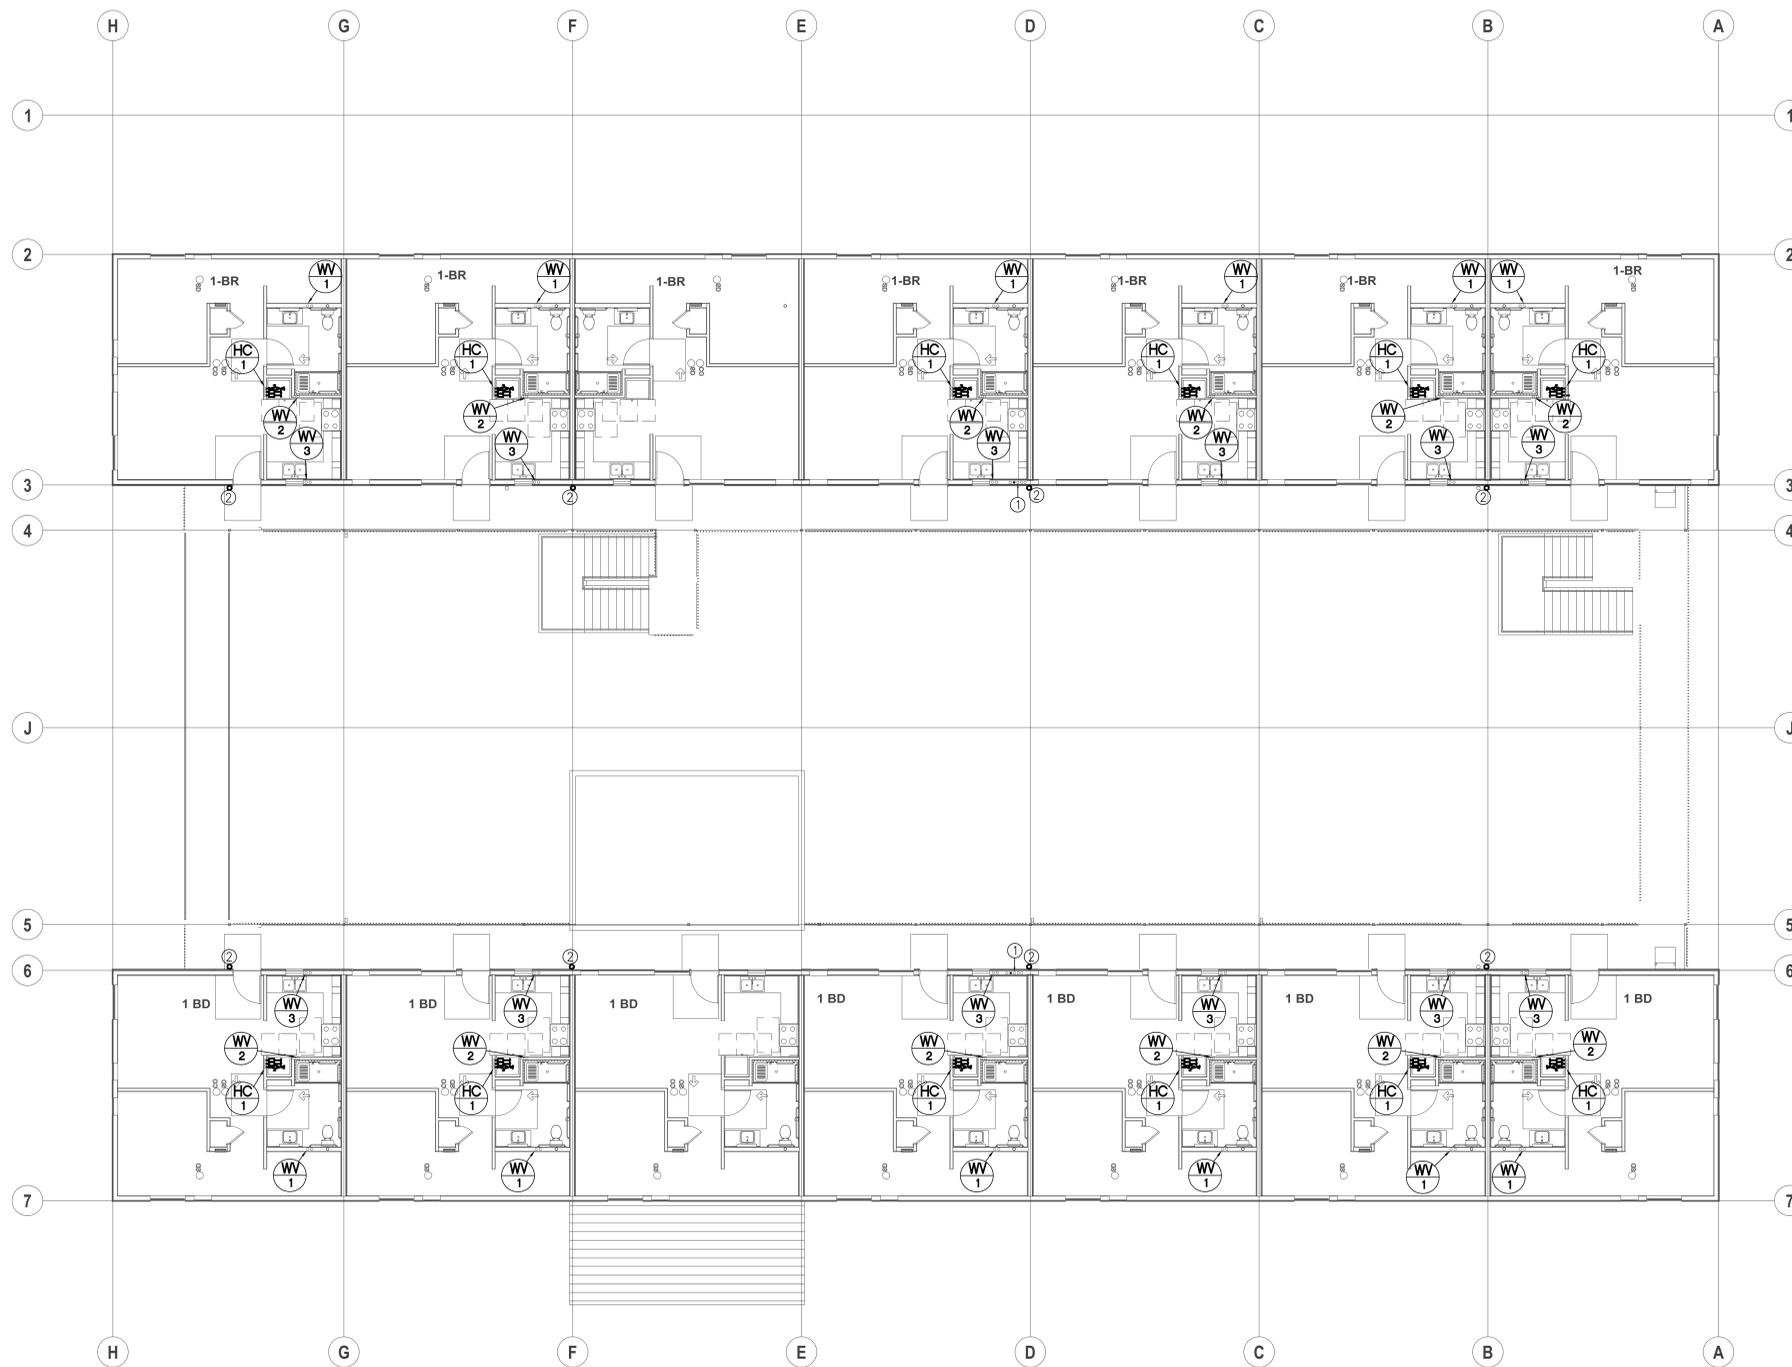

BUILDING SECOND FLOOR PLAN
1/8" = 1'-0"

REFERENCE NOTES

- ① 2 1/2" HOT & COLD WATER, (2) 1-1/4" HOT WATER RETURN & 2" GAS UP & DOWN IN WALL
- ② 3" DOWNSPOUT UP & DOWN IN WALL

GENERAL NOTES

- ① USE SOUND ISOLATION BRACKETS FOR WATER PIPING.
- ② PROVIDE INSULATION FOR TRAPS ON ALL ADA ACCESS FIXTURES.
- ③ PROVIDE ANGLE STOPS FOR EACH INDIVIDUAL FIXTURE.
- ④ SEE ARCHITECTURAL DRAWINGS FOR EXACT DIMENSIONS.
- ⑤ SEE WASTE & VENT, GAS, HOT & COLD WATER PIPING RISER DIAGRAMS.
- ⑥ SEE PLUMBING SITE PLAN AND CIVIL DRAWINGS.
- ⑦ CONNECT VENTS IN ROOF ATTIC SPACE & VERIFY EXACT LOCATIONS OF ROOF PENETRATIONS WITH ARCHITECT.
- ⑧ LOWER ROUGH-IN HEIGHTS FOR ALL ADA & ADAPTABLE KITCHENS.
- ⑨ SEE FLOOR PLAN FOR EXACT WASTE/VENT & WATER RISER DIAGRAMS CONFIGURATION.
- ⑩ UNIT PLANS SHOWN MAY BE REVERSED BUT ALL LAYOUT WILL BE THE SAME BUT REVERSED.

ARCHITECT

 3834 WILLAT AVENUE, CULVER CITY, CA 90232
 (310) 424-2994 (F) 424-299-4698
 The design, drawings, and written material in these documents of service are the sole property of AHMON ARCHITECTS. All design and related information contained herein are for use on the specified projects and shall not be duplicated, disclosed, or used without the prior written consent of AHMON ARCHITECTS.

CONSULTANT:

 216 SOUTH JACKSON ST., SUITE 101 GLENDALE, CA 91205
 OFFICE: (818) 242-2800 FAX: (818) 244-4341


OWNER:
 WHEN LIFE HANDS YOU LEMONS, LP
 6265 VARIEL AVENUE
 WOODLAND HILLS, CA 91367
 818.789.5550

PROJECT:
 KENSINGTON CAMPUS
 AVENUE I & 32ND STREET WEST
 LANCASTER, CA 93536

PHASE:
 PLAN CHECK SUBMITTAL
 06.20.2018

STAMP:


REV#	DESCRIPTION	DATE

 KEY PLAN


PROJECT NO. 8544
 PLOT DATE 06.19.2018
 SCALE AS SHOWN

SHEET TITLE
PLUMBING SECOND FLOOR PLAN

SHEET NO.
P1.20

: THIS DRAWING MAY HAVE BEEN REDUCED DURING PRINTING. VERIFY SCALE BEFORE MEASURING ANY PART OF THE DRAWING.

